



UBD Locality Plan

STEVE'S BACKYARD NURSERY
389 The Entrance Road

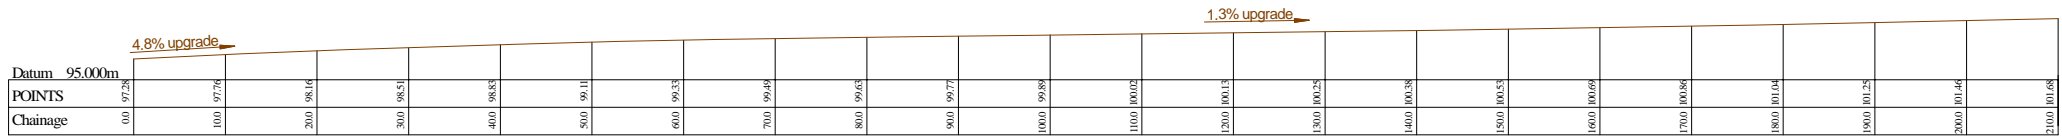


LONGITUDINAL SECTION - THE ENTRANCE ROAD
Hor Scale 1:400 Ver Scale 1:400

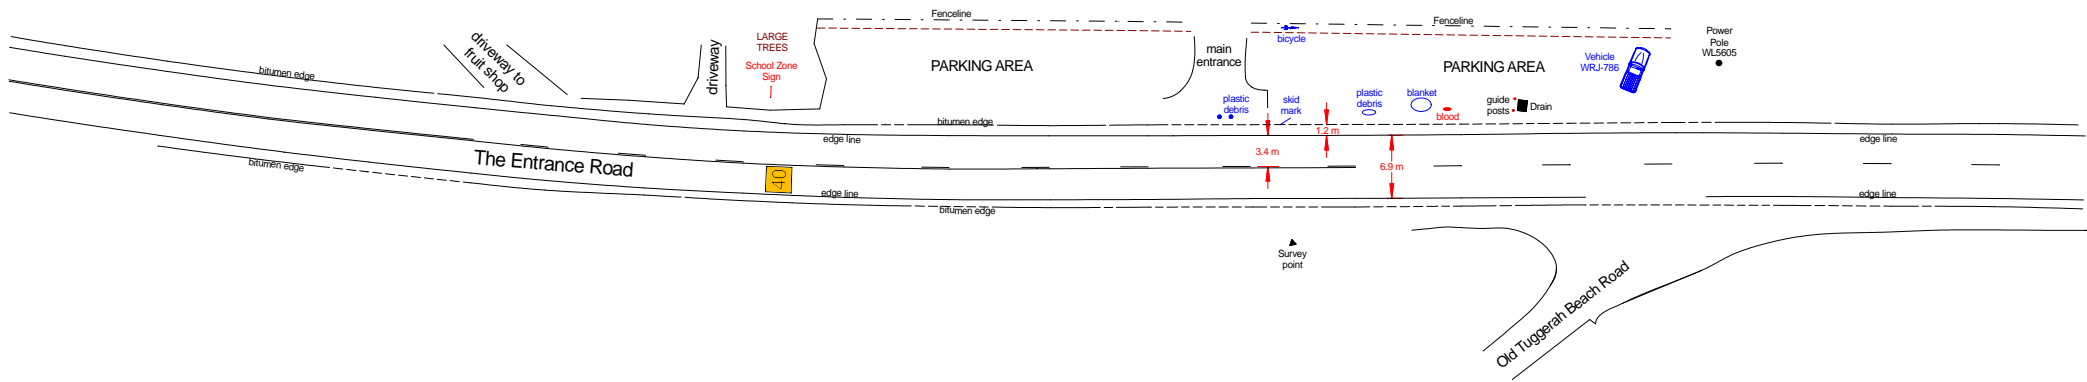

THE ENTRANCE ROAD, ERINA HEIGHTS, N.S.W.
(near Old Tuggerah Beach Road)

Plan B

P.O. Box 695
KINGSWOOD NSW 2747
Tel: (02) 4733-3380
Fax: (02) 4733-3381

 

Scale 1:400

Minor Detail Omitted.

Plan Prepared by M.H. George from site survey on 27 October 2003.